

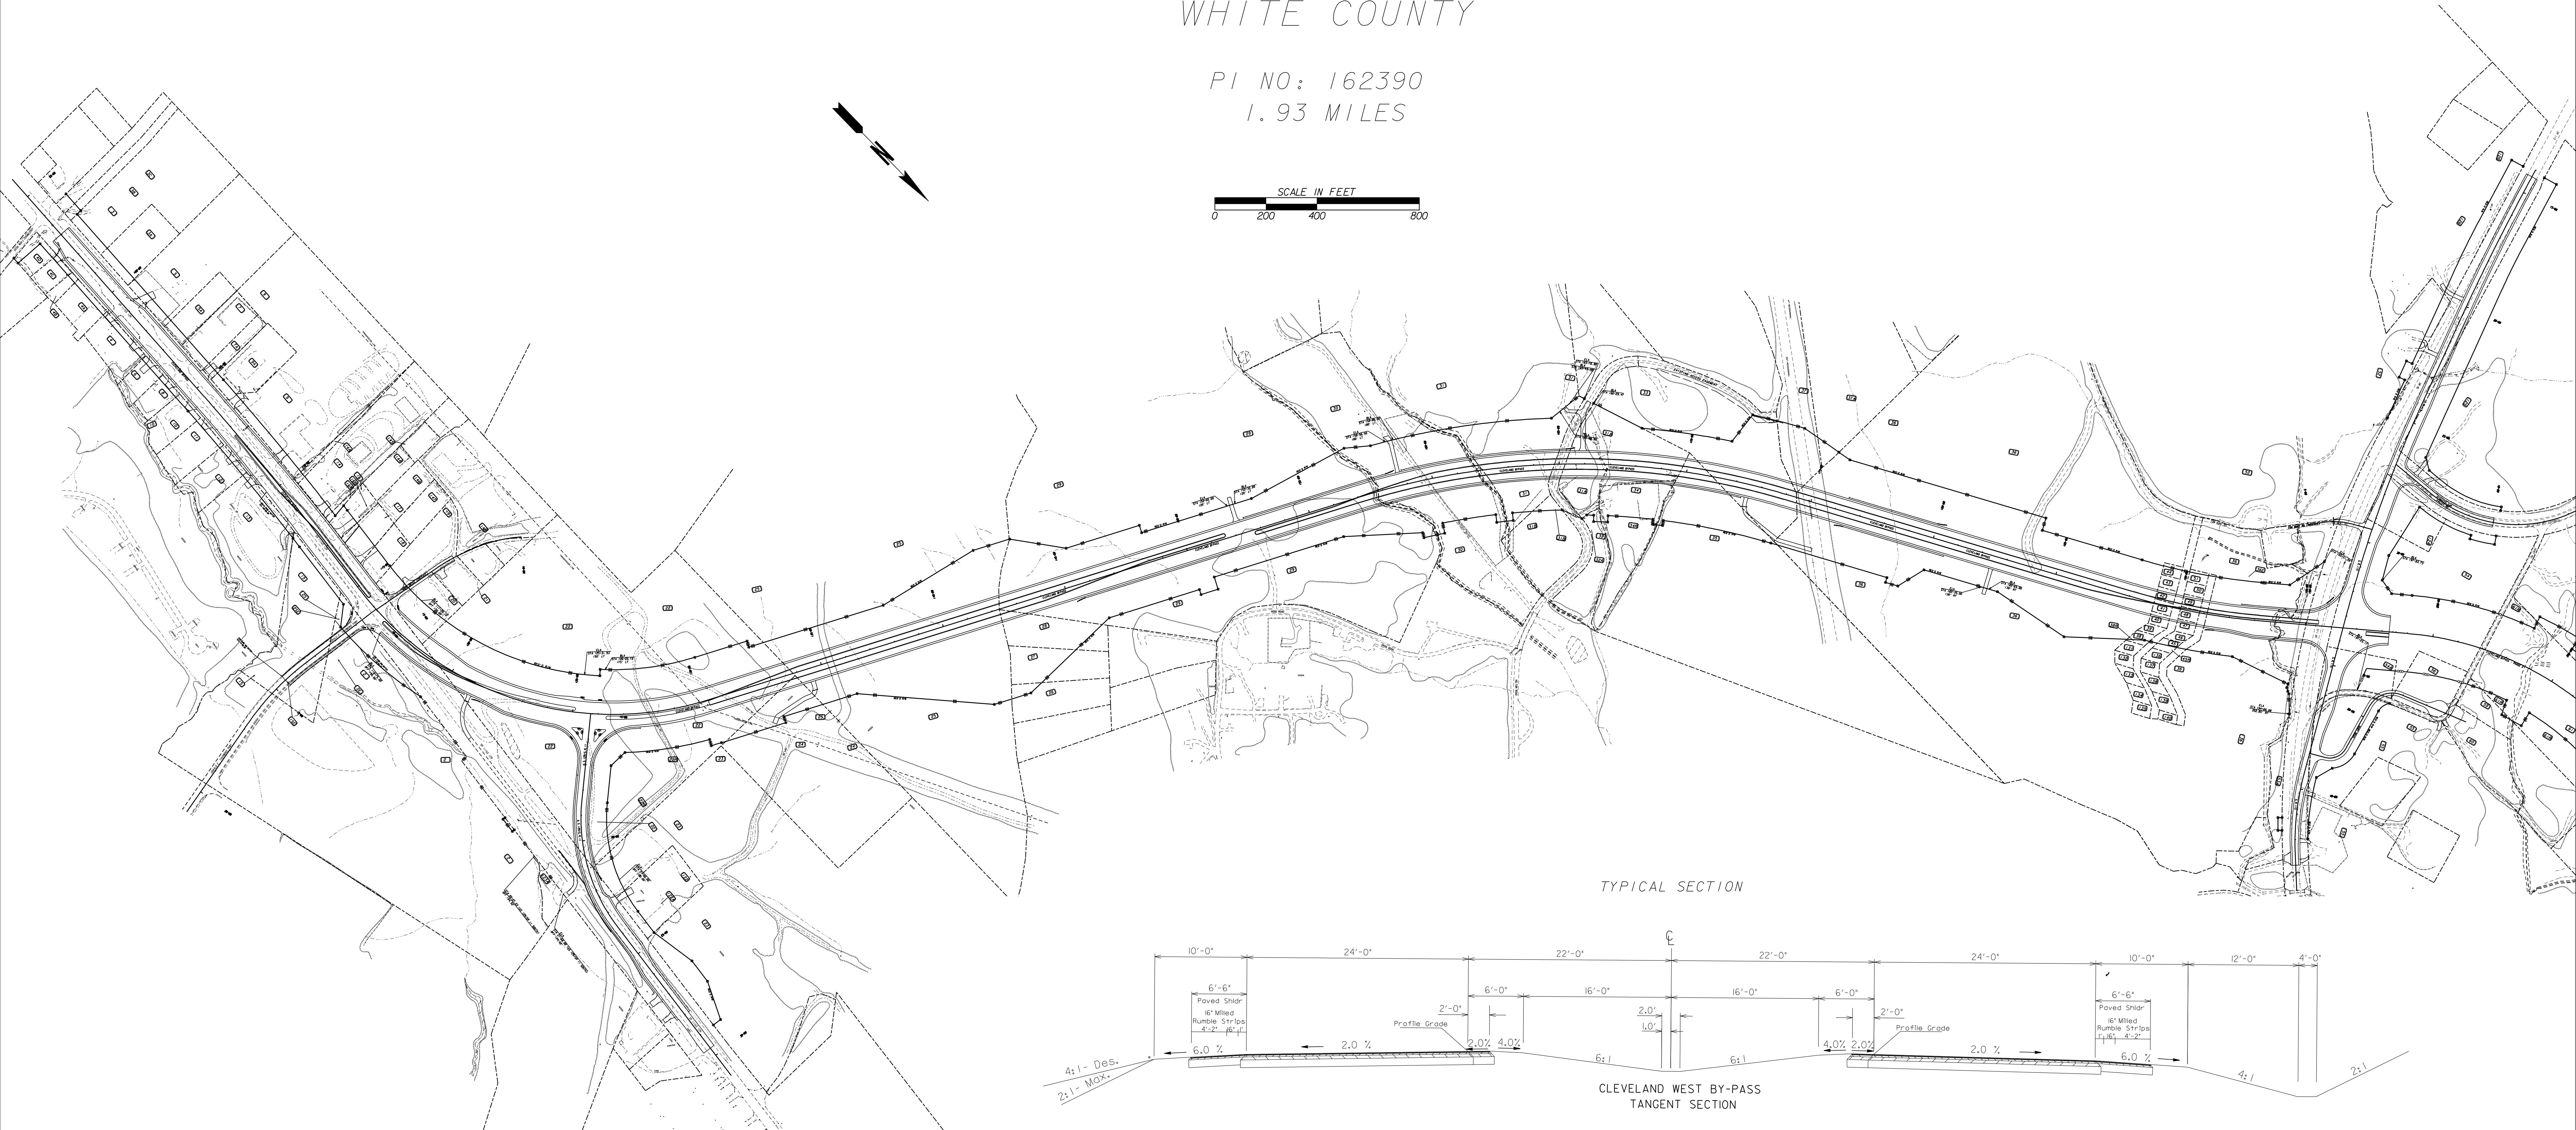


CLEVELAND WEST BYPASS - PHASE I WHITE COUNTY

PI NO: 162390
1.93 MILES

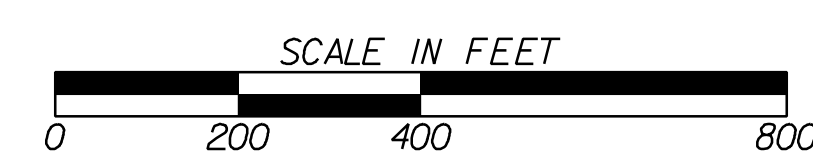

TYPICAL SECTION

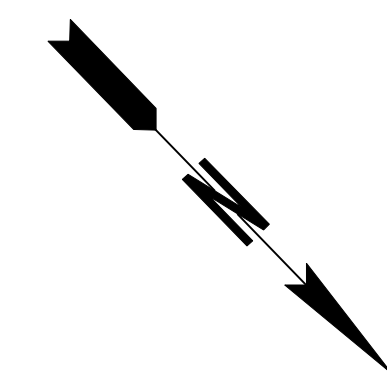